

2011 No. 190

ROADS

**The Private Access at No. 168 Dublin Road, Loughbrickland
(Stopping-Up) Order (Northern Ireland) 2011**

Made - - - - - *16th May 2011*

Coming into operation - *8th June 2011*

The Department for Regional Development^(a) makes the following Order in exercise of the powers conferred by Article 69(1)(a) of the Roads (Northern Ireland) Order 1993^(b) and now vested in it^(c).

The Department, in accordance with Article 69(1) of that Order considers that the use of a private means of access from Dublin Road, Loughbrickland to land situate at No. 168 Dublin Road, Loughbrickland in the Townland of Meenan is likely to cause danger to, or interfere unreasonably with traffic on that road.

The Department, in accordance with Article 69(2)(a) of that Order, is satisfied that access from the road to the land is not reasonably required.

Notice has been published and served in compliance with paragraphs 1, 2 and 3 of Schedule 5 to that Order.

No objection has been received.

Citation and commencement

1. This Order may be cited as The Private Access at No. 168 Dublin Road, Loughbrickland (Stopping-Up) Order (Northern Ireland) 2011 and shall come into operation on 8th June 2011.

Application

2. The private access at No. 168 Dublin Road, Loughbrickland shall be stopped-up to motor vehicles at the line described in the Schedule.

(a) S.I. 1999/283 (N.I. 1) Article 3(1)
(b) S.I. 1993/3160 (N.I. 15)
(c) S.R. 1999 No. 481 Article 6(d) and Schedule 4 Part IV

Sealed with the Official Seal of the Department for Regional Development on 16th May 2011

(L.S.)

D J Millar

A senior officer of the Department for Regional Development

SCHEDULE


Article 2

PRIVATE ACCESS TO BE STOPPED-UP

The private access at Dublin Road, Loughbrickland to No. 168 Dublin Road, Loughbrickland at a line from a point on the north side of the private access to a point on the south side of the private access, more particularly delineated and marked A-B on Map No. 10/1/5/10.

A copy of the map has been deposited at the Department's Roads Service offices, Headquarters, Room 213, Clarence Court, 10-18 Adelaide Street, Belfast; and Southern Division, Marlborough House, Central Way, Craigavon.

Ordnance Survey of Northern Ireland ACE MAP

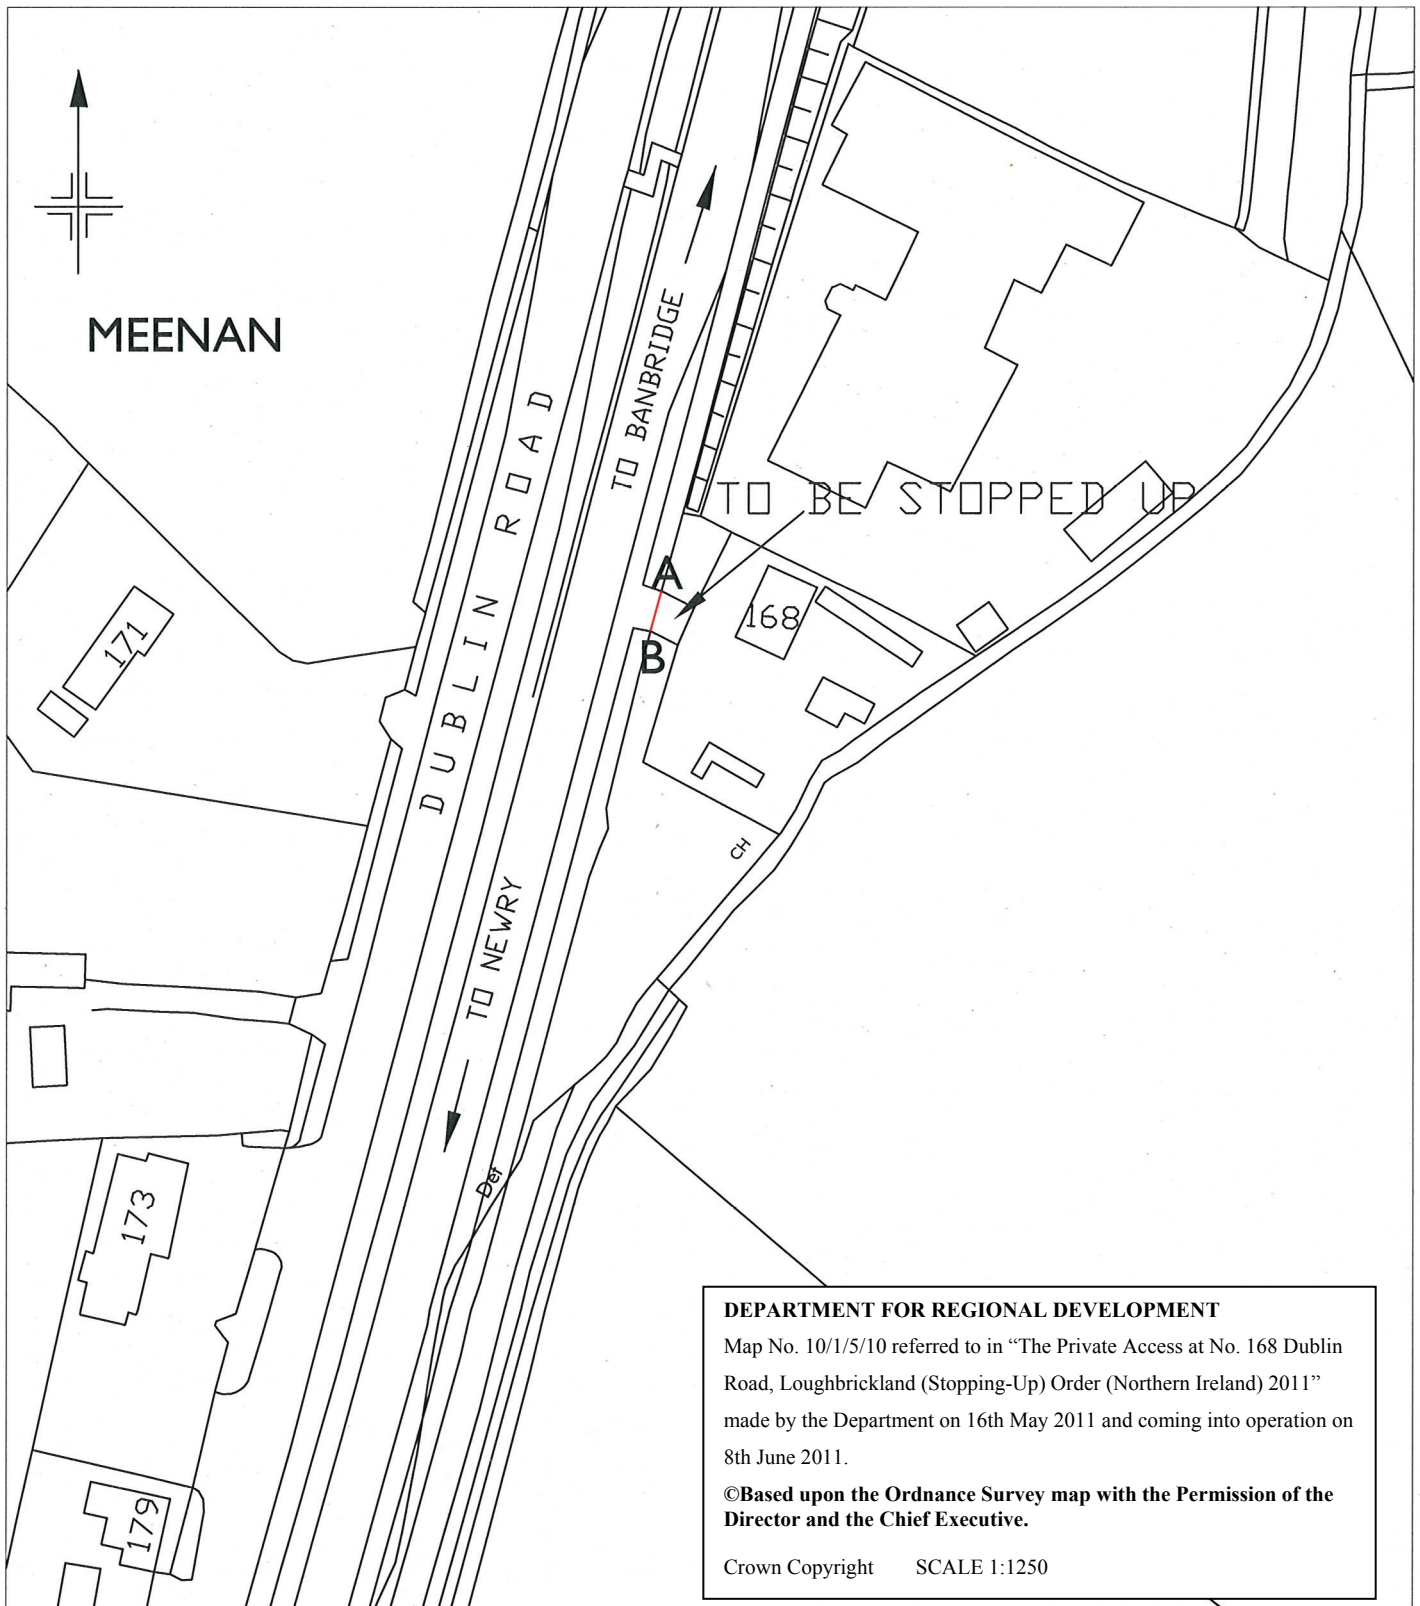

DEPARTMENT FOR REGIONAL DEVELOPMENT
Map No. 10/1/5/10 referred to in "The Private Access at No. 168 Dublin Road, Loughbrickland (Stopping-Up) Order (Northern Ireland) 2011" made by the Department on 16th May 2011 and coming into operation on 8th June 2011.
©Based upon the Ordnance Survey map with the Permission of the Director and the Chief Executive.
Crown Copyright SCALE 1:1250

STOPPING UP ON THE A1 AT DUBLIN ROAD LOUGHBRICKLAND

File Ref: RAB/497/09

Date: November 09

Map Ref: 237-11 NE

Scale 1-1250

Reproduced under licence from the Ordnance Survey of Northern Ireland

A.M.

ROADS Service

ROADS SERVICE CONSULTANCY
Marlborough House
Central Way
Craigavon
BT64 1AD

Telephone: 02838 341144
Fax: 02838 341867

DRD
Department for Regional Development

Crown Copyright Reserved