

2011 No. 276

ROADS

The Disert Road, Draperstown (Abandonment) Order (Northern Ireland) 2011

Made - - - - *18th July 2011*

Coming into operation - *19th October 2011*

The Department for Regional Development^(a) makes the following Order in exercise of the powers conferred by Article 68(1) and (5) of the Roads (Northern Ireland) Order 1993^(b) and now vested in it^(c).

The Department in accordance with Article 68(4) of that Order proposes to abandon the area of road described in the Schedule as it is not necessary.

Notice has been published, served and displayed in compliance with paragraphs 1, 2 and 3 of Schedule 8 to that Order.

No objection has been received.

Citation and commencement

1. This Order may be cited as The Disert Road, Draperstown (Abandonment) Order (Northern Ireland) 2011 and shall come into operation on 19th October 2011.

Application

2. The area of road described in the Schedule is abandoned.

3.—(1) All existing cables, wires, mains, pipes or other apparatus placed along, across, over or under the abandoned area of road shall be retained.

(2) All existing rights as to the use or maintenance of such cables, wires, mains, pipes or other apparatus shall be preserved.

Sealed with the Official Seal of the Department for Regional Development on 18th July 2011

(L.S.)

D J Millar
A senior officer of the Department for Regional Development

(a) S.I. 1999/283 (N.I. 1) Article 3(1)

(b) S.I. 1993/3160 (N.I. 15)

(c) S.R. 1999 No. 481 Article 6(d) and Schedule 4 Part IV


SCHEDULE

Article 2

AREA OF ROAD TO BE ABANDONED

An area of 334 square metres of former road in front of No. 52A, Disert Road, Draperstown, more particularly delineated and shown hatched on Map No. 10/1/2/11.

A copy of the map has been deposited at the Department's Roads Service offices, Headquarters, Room 213, Clarence Court, 10-18 Adelaide Street, Belfast and at Western Division, Boaz House, 15 Scarffe's Entry, Omagh.

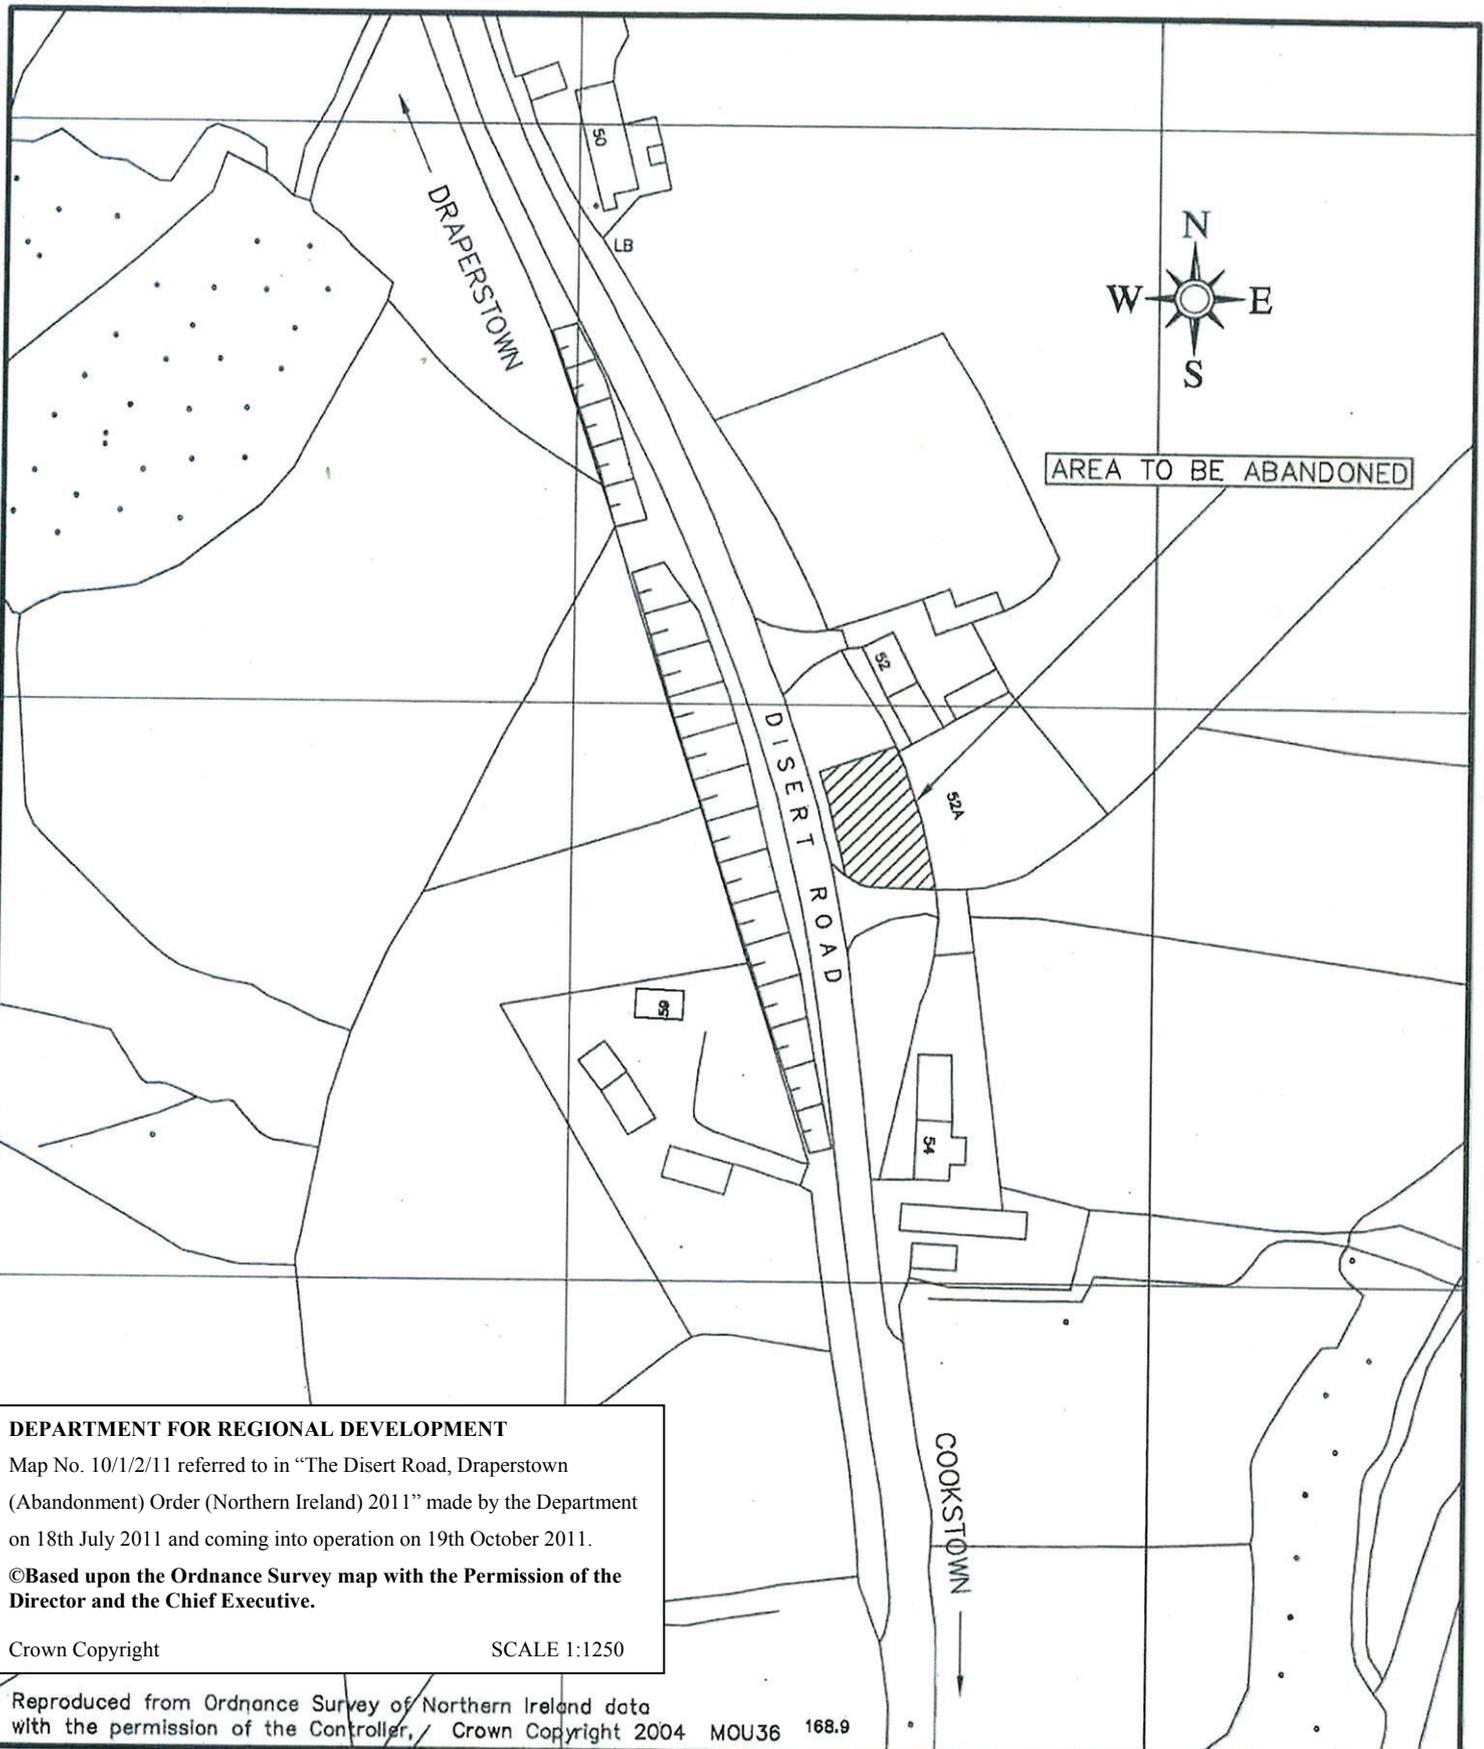

DEPARTMENT FOR REGIONAL DEVELOPMENT
 Map No. 10/1/2/11 referred to in "The Disert Road, Draperstown
 (Abandonment) Order (Northern Ireland) 2011" made by the Department
 on 18th July 2011 and coming into operation on 19th October 2011.
 ©Based upon the Ordnance Survey map with the Permission of the
 Director and the Chief Executive.
 Crown Copyright SCALE 1:1250

Reproduced from Ordnance Survey of Northern Ireland data
 with the permission of the Controller, Crown Copyright 2004 MOU36 168.9

ROADS Service
 COUNTY HALL
 DRUMRAGH AVENUE
 OMAGH
 BT79 7AF

O.S. SHEET No. 92-5NE

ABANDONMENT AT
 52A DISERT ROAD, DRAPERSTOWN

CAROLINE McAULEY

AREA = 0.0334ha
 LENGTH = 26m



DATE : FEBRUARY 2011

SCALE 1 : 1250