

---

STATUTORY RULES OF NORTHERN IRELAND

---

**2011 No. 37**

**ROADS**

**The Bramblewood Grove, Banbridge (Footway) (Abandonment)  
Order (Northern Ireland) 2011**

*Made* - - - - *15th February 2011*

*Coming into operation* - *25th March 2011*

The Department for Regional Development(a) makes the following Order in exercise of the powers conferred by Article 68(1) and (5) of the Roads (Northern Ireland) Order 1993(b) and now vested in it(c).

The Department in accordance with Article 68(4) of that Order proposes on the completion of works providing alternative facilities for road traffic to abandon the area of road described in the Schedule.

Notice has been published, served and displayed in compliance with paragraphs 1, 2 and 3 of Schedule 8 to that Order.

No objection has been received.

**Citation, commencement and interpretation**

**1.**—(1) This Order may be cited as The Bramblewood Grove, Banbridge (Footway) (Abandonment) Order (Northern Ireland) 2011 and shall come into operation on 25th March 2011.

(2) In this Order “the Contractor” means Mr Raymond Smart whose address is 23 Bramblewood Grove, Banbridge, BT32 4RB.

**Application**

**2.** The Contractor shall carry out such works as the Department considers necessary for the provision of alternative facilities for road traffic and on completion of the works the area of road described in the Schedule shall be abandoned.

**3.**—(1) All existing cables, wires, mains, pipes or other apparatus placed along, across, over or under the abandoned area of road shall be retained.

(2) All existing rights as to the use or maintenance of such cables, wires, mains, pipes or other apparatus shall be preserved.

---

(a) S.I. 1999/283 (N.I. 1) Article 3(1)

(b) S.I. 1993/3160 (N.I. 15)

(c) S.R. 1999 No. 481 Article 6(d) and Schedule 4 Part IV

Sealed with the Official Seal of the Department for Regional Development on 15th February 2011

(L.S.)

*D J Millar*


A senior officer of the Department for Regional Development

**SCHEDULE**  
**AREA OF FOOTWAY TO BE ABANDONED**

Article 2

An area of 4 square metres of footway adjacent to No. 23 Bramblewood Grove, Banbridge, more particularly delineated and shown hatched on Map No. 10/1/19/10

A copy of the map has been deposited at the Department's Roads Service Headquarters, Room 213, Clarence Court, 10-18 Adelaide Street, Belfast; and Southern Division, Marlborough House, Central Way, Craigavon.

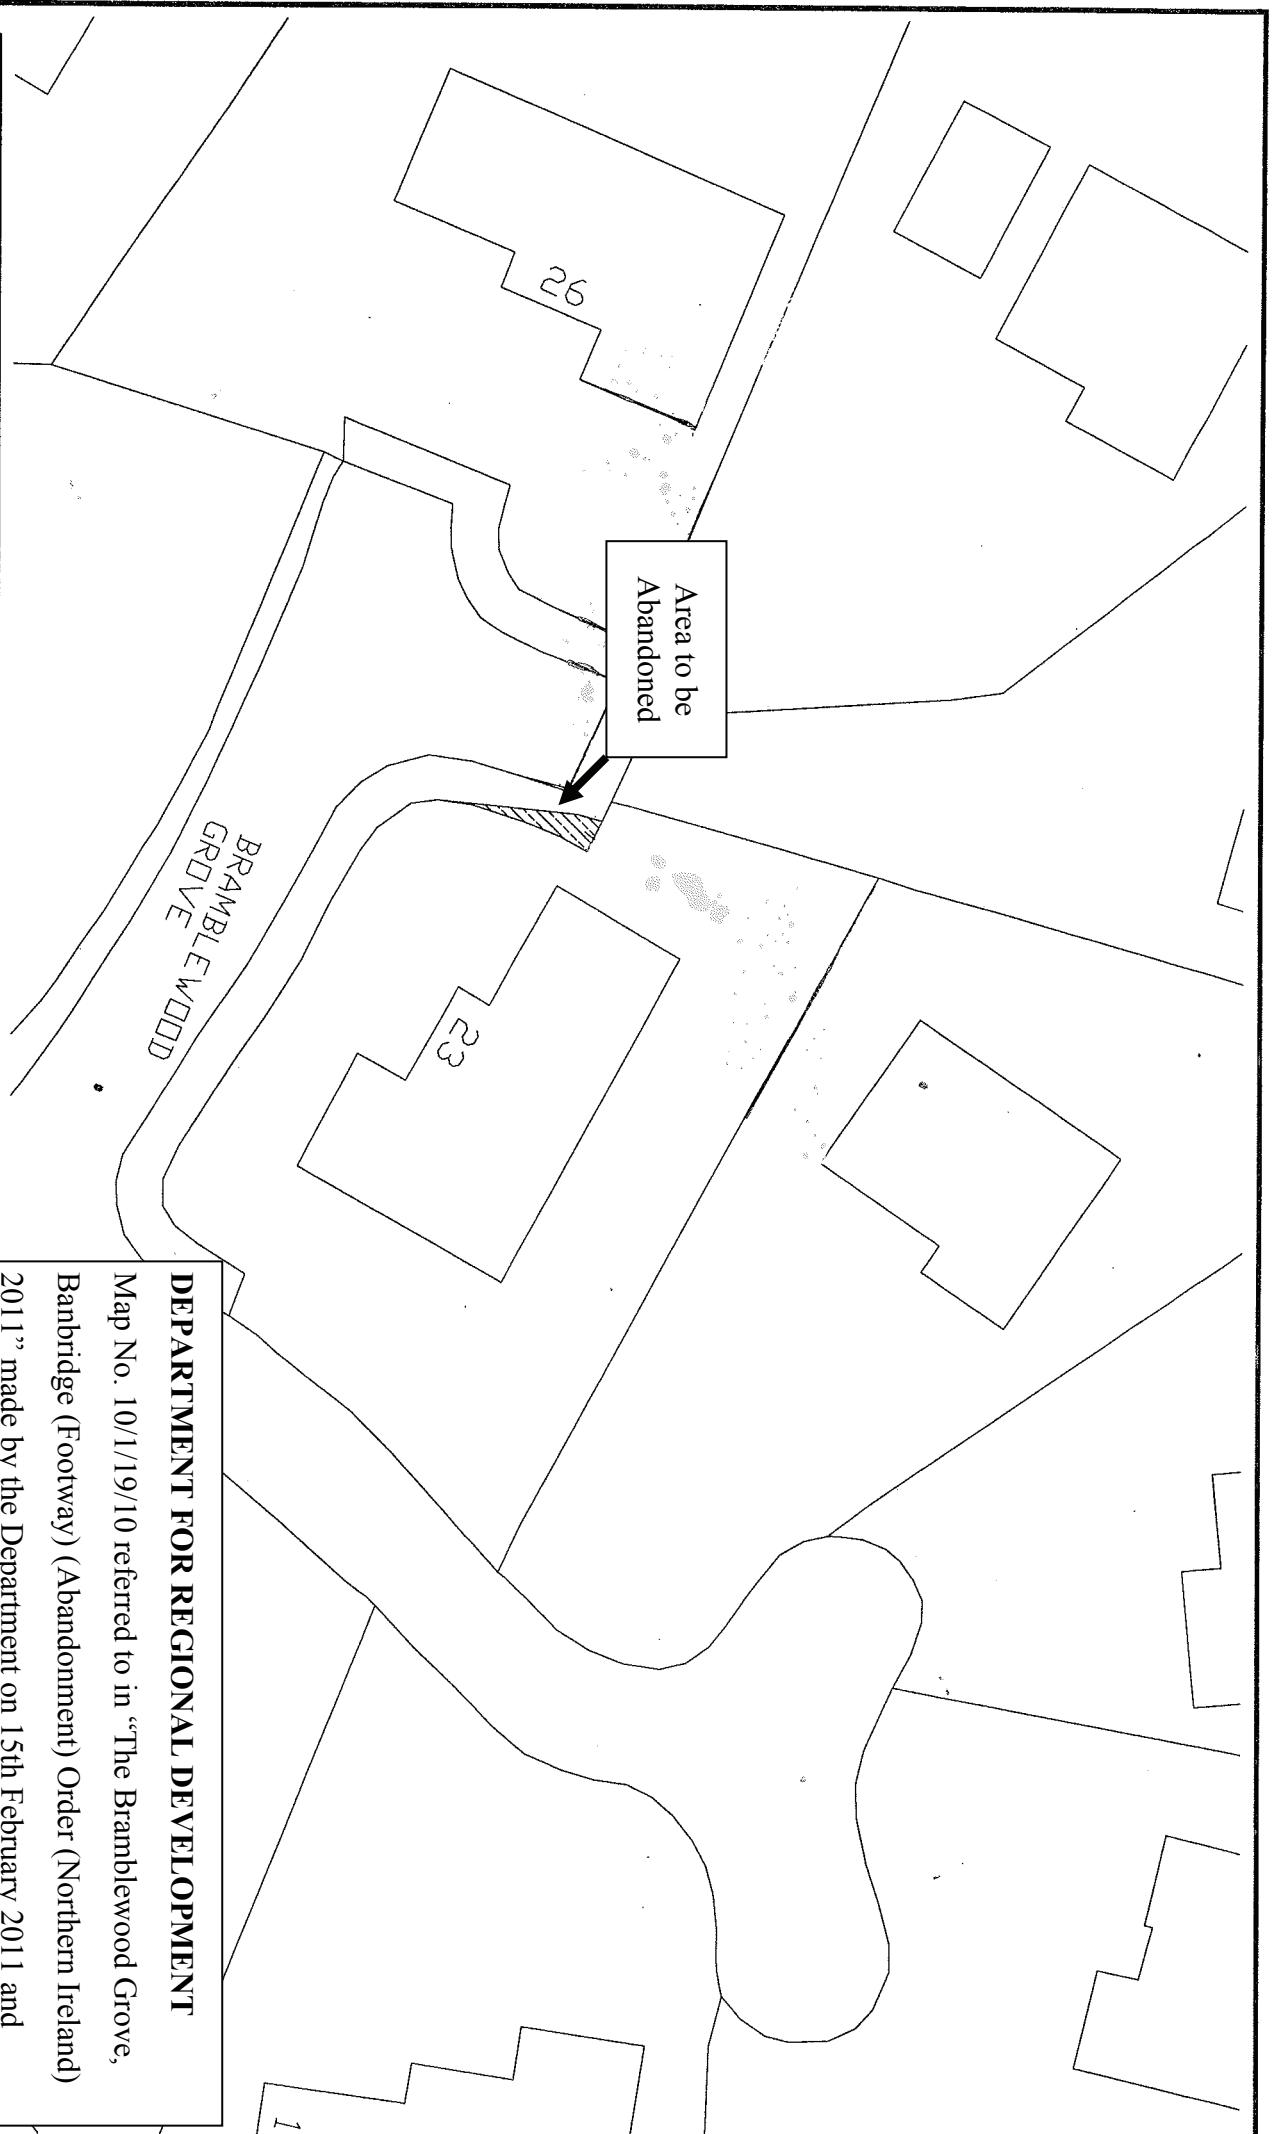

## DEPARTMENT FOR REGIONAL DEVELOPMENT

Map No. 10/1/19/10 referred to in "The Bramblewood Grove, Banbridge (Footway) (Abandonment) Order (Northern Ireland) 2011" made by the Department on 15th February 2011 and coming into operation on 25th March 2011.

©Based upon the Ordnance Survey map with the permission of the Director and the Chief Executive.  
Crown Copyright

Scale -  
250  
OSG Ref -  
File Ref -

Scheme

ABANDONMENT AT 23 BRAMBLE GROVE WOOD

SCALE 1:250

