

2012 No. 235

ROADS

**The M2 Motorway at Whitla Street, Belfast (Abandonment)
Order (Northern Ireland) 2012**

Made - - - - *7th June 2012*

Coming into operation - *12th September 2012*

The Department for Regional Development^(a) makes the following Order in exercise of the powers conferred by Article 68(1) and (5) of the Roads (Northern Ireland) Order 1993^(b) and now vested in it^(c).

The Department in accordance with Article 68(4) of that Order proposes to abandon the area of road described in the Schedule as it is not necessary.

Notice has been published, served and displayed in compliance with paragraphs 1, 2 and 3 of Schedule 8 to that Order.

Two objections were received and subsequently withdrawn.

Citation and commencement

1. This Order may be cited as The M2 Motorway at Whitla Street, Belfast (Abandonment) Order (Northern Ireland) 2012 and shall come into operation on 12th September 2012.

Application

2. The area of road described in the Schedule is abandoned.

3.—(1) All existing cables, wires, mains, pipes or other apparatus placed along, across, over or under the abandoned area of road shall be retained.

(2) All existing rights as to the use or maintenance of such cables, wires, mains, pipes or other apparatus shall be preserved.

Sealed with the Official Seal of the Department for Regional Development on 7th June 2012

(L.S.)

D J Millar
A senior officer of the Department for Regional Development

(a) S.I. 1999/283 (N.I. 1) Article 3(1)
(b) S.I. 1993/3160 (N.I. 15)
(c) S.R. 1999 No. 481 Article 6(d) and Schedule 4 Part IV

SCHEDULE

Article 2

AREA OF ROAD TO BE ABANDONED

An area of 48.11 square metres of road adjacent to the west side of the M2 Motorway located at the subway between Whitla Street and Nelson Street, Belfast, more particularly delineated and shown hatched on Map No. 10/1/02/12.

A copy of the map has been deposited at the Department's Roads Service offices, Headquarters, Room 213, Clarence Court, 10-18 Adelaide Street, Belfast; and Eastern Division, Hydebank, 4 Hospital Road, Belfast.

DEPARTMENT FOR REGIONAL DEVELOPMENT

Map No. 10/1/02/12 referred to in "The M2 Motorway at Whitla Street, Belfast (Abandonment) Order (Northern Ireland) 2012" made by the Department on 7th June 2012 and coming into operation on 12th September 2012.


©Based upon the Ordnance Survey map with the Permission of the Director and the Chief Executive.

Crown Copyright


SCALE 1:1250

Based upon the Ordnance Survey of Northern Ireland 1:1000 Scale Map with the Permission of the Director and Chief Executive
 ©Crown Copyright
 Unauthorised reproduction infringes Crown Copyright and may lead to prosecution or civil proceedings

THIS PLAN IS BASED ON MAPS/DIMENSIONS SUPPLIED BY LANDS SECTION

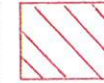

AREA = 48.107sq.m.

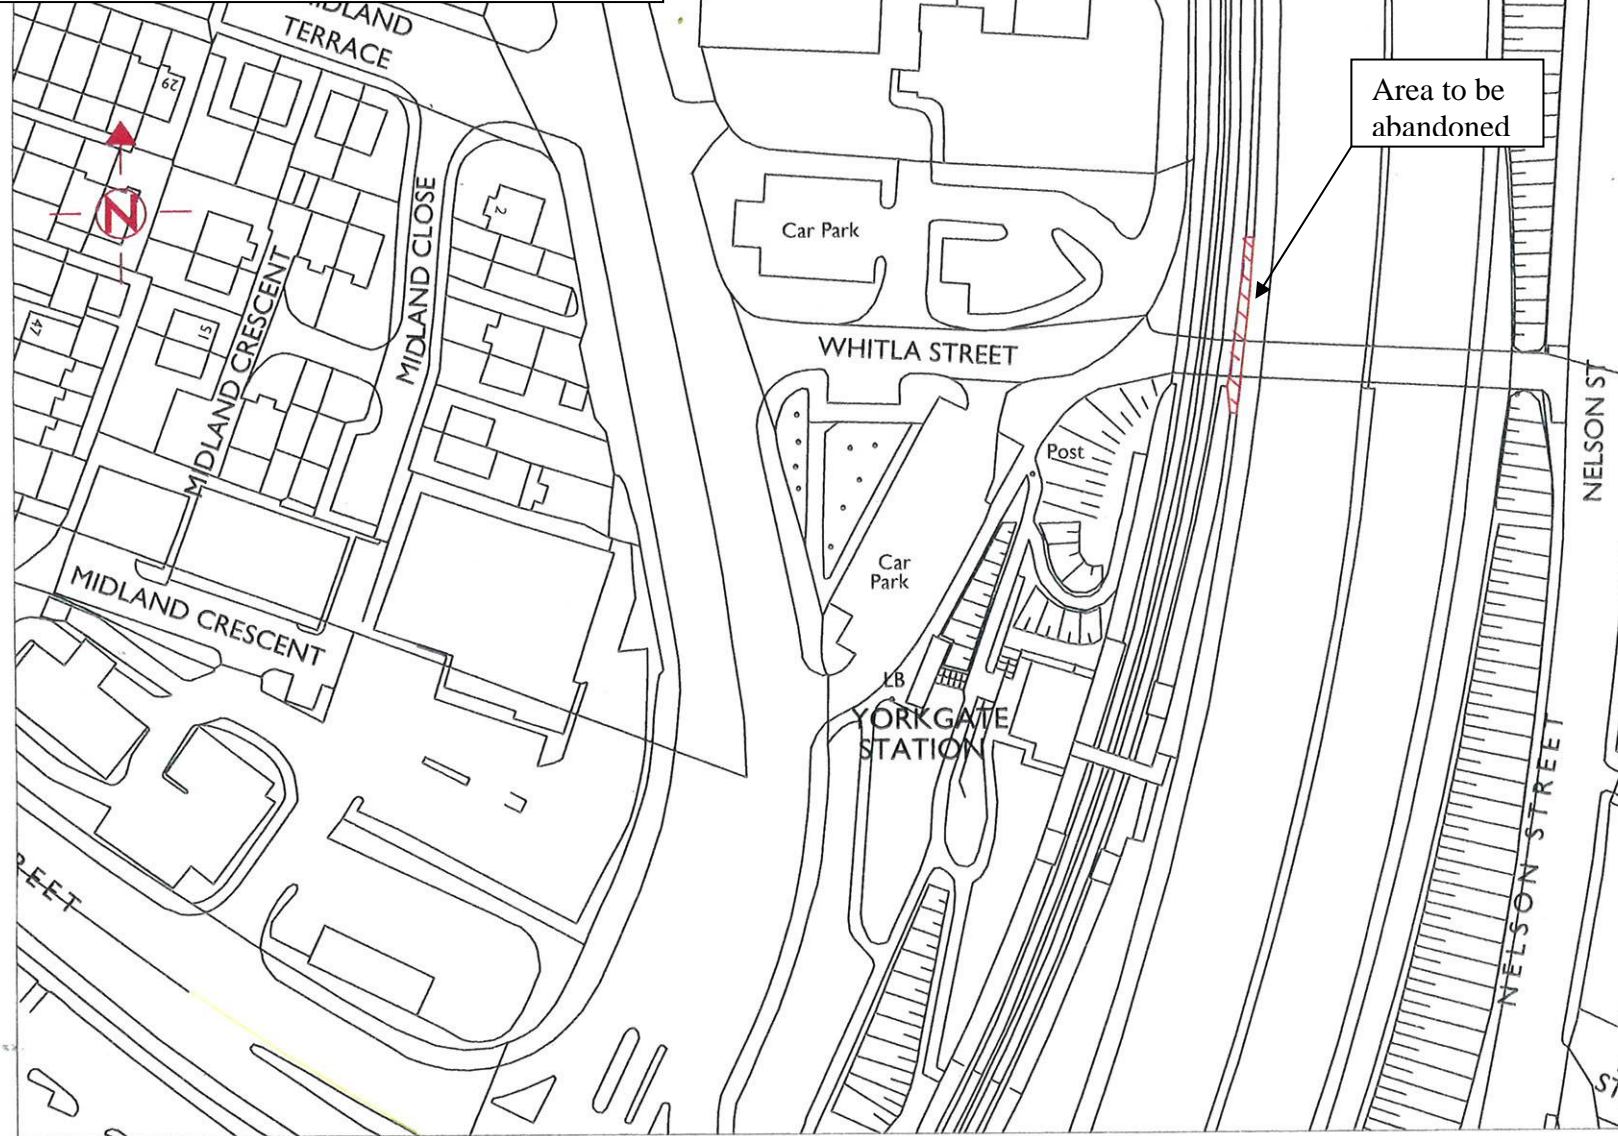

Area to be abandoned

| NO. | REVISION | DATE |
|-----|----------|------|
|-----|----------|------|

Project
 DISPOSAL OF LAND AT

Title
 YORK STREET STATION AREA BELFAST

| FILE NO. | DESIGNED | date |
|----------|----------|---------------|
| DRAWN | CHECKED | date |
| TRACED | APPROVED | date 25/08/10 |

Drg. No.
 130/09SE2&4

Scales
 1/1250

ROADS Service
Consultancy

Hydebank
 4 Hospital Road
 Belfast BT8 8JL

Telephone: 028 9025 3000
 Fax: 028 9025 3220



Crown Copyright Reserved